


External canopy:
 Timber framed canopy supported by timber columns on metal brackets
 Single ply membrane canopy roof (grey) with pressed metal fascia (blue to match existing)
 Underside of canopy boarded with external grade laminate panel
 TRESPA or similar approved; Colour: White

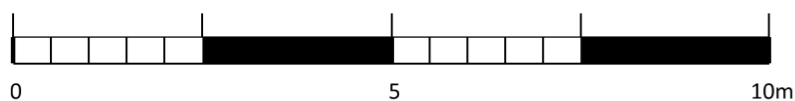

NOTES REVISIONS

Do not scale this drawing - use figured dimensions only. All dimensions are to be checked before implementation. Any discrepancies are to be advised immediately. All information is copyright of DLA Architects Practice and may not be used or reproduced without prior permission.

SHENLEY LEISURE CENTRE
NEW SPORTS HALL
PROPOSED NORTH ELEVATION
 DATE NOV 2019
 DRAWING NUMBER 1362-008
 SCALE 1:100
 REVISION

STATUS
PLANNING

DLA ARCHITECTS PRACTICE
 INTEGRATED ARCHITECTURE

50 North Thirteenth Street
 CENTRAL MILTON KEYNES, MK9 3BP
 T: 01908 259719 F: 01908 605747
 email: mail@dla-architects.com

© DLA ARCHITECTS PRACTICE LTD